


Town of New Shoreham Tax Assessor's Map

As of December 31, 2008
Published: 5/6/2009
Revised: 1/19/2009


This map was produced from the Town of New Shoreham Geographic Information System, using these data sources:

- 1 Parcel boundaries, rights of way, conservation restrictions, building envelopes and non-conservation easements digitized from the December 31, 2005 maps prepared by Stanley Engineering, Inc.
- 2 Revisions sourced from the Assessor's database and land evidence records
- 3 Ponds and Swamps digitized from 1997 aerial photography


This map is a cartographic representation of geographic data for assessment purposes only and does not establish title or legal boundaries. The area values displayed on the map are derived from the digital data and do not necessarily reflect the area used for assessment purposes or recorded on legal instruments.

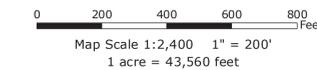

- Parcel
- Right of Way (private unless otherwise labeled)
- Conservation Restriction (easement unless otherwise labeled)
- Building Envelope
- Non-conservation Easement
- Pond or Swamp (digitized from 1997 aerial photos)
- Land Not Associated with a Parcel (shown with solid lines on source maps without plat lot designation)

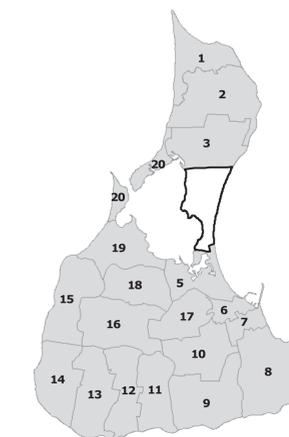

TOWN OF NEW SHOREHAM PLAT 4

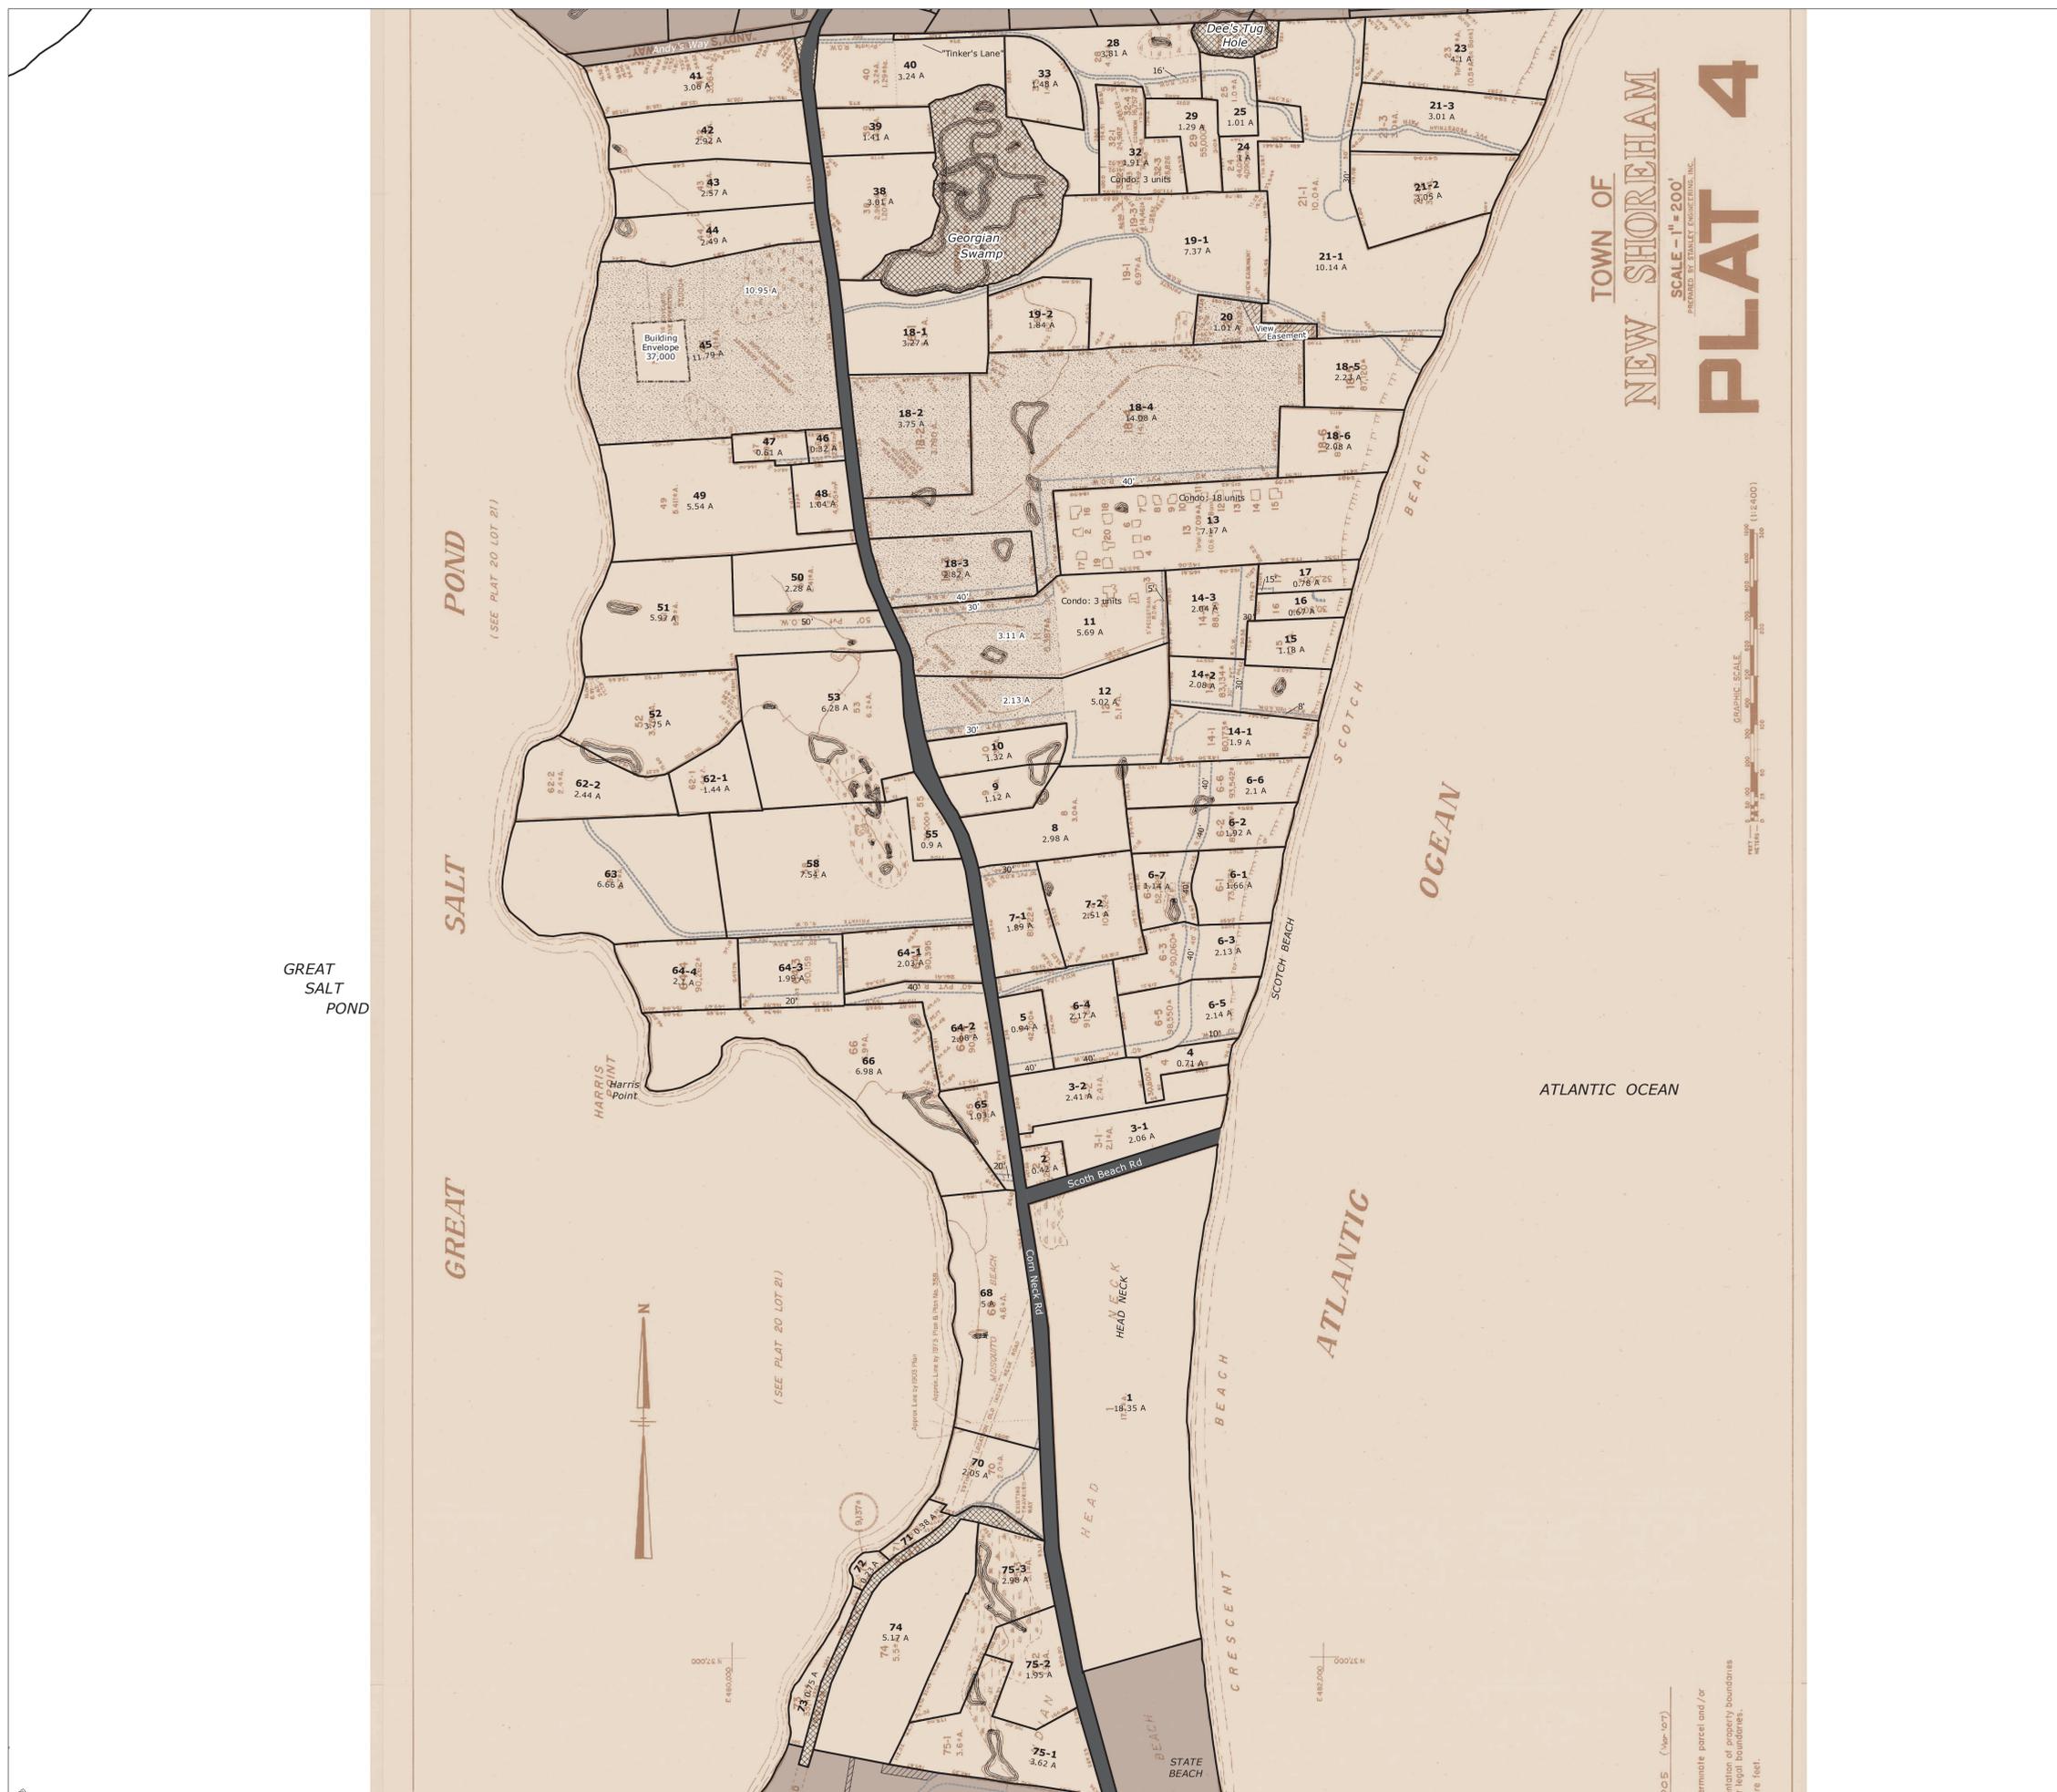

DOE (Map 107)
Indicate parcel and/or
location of property boundaries
or legal boundaries.
are feet.